
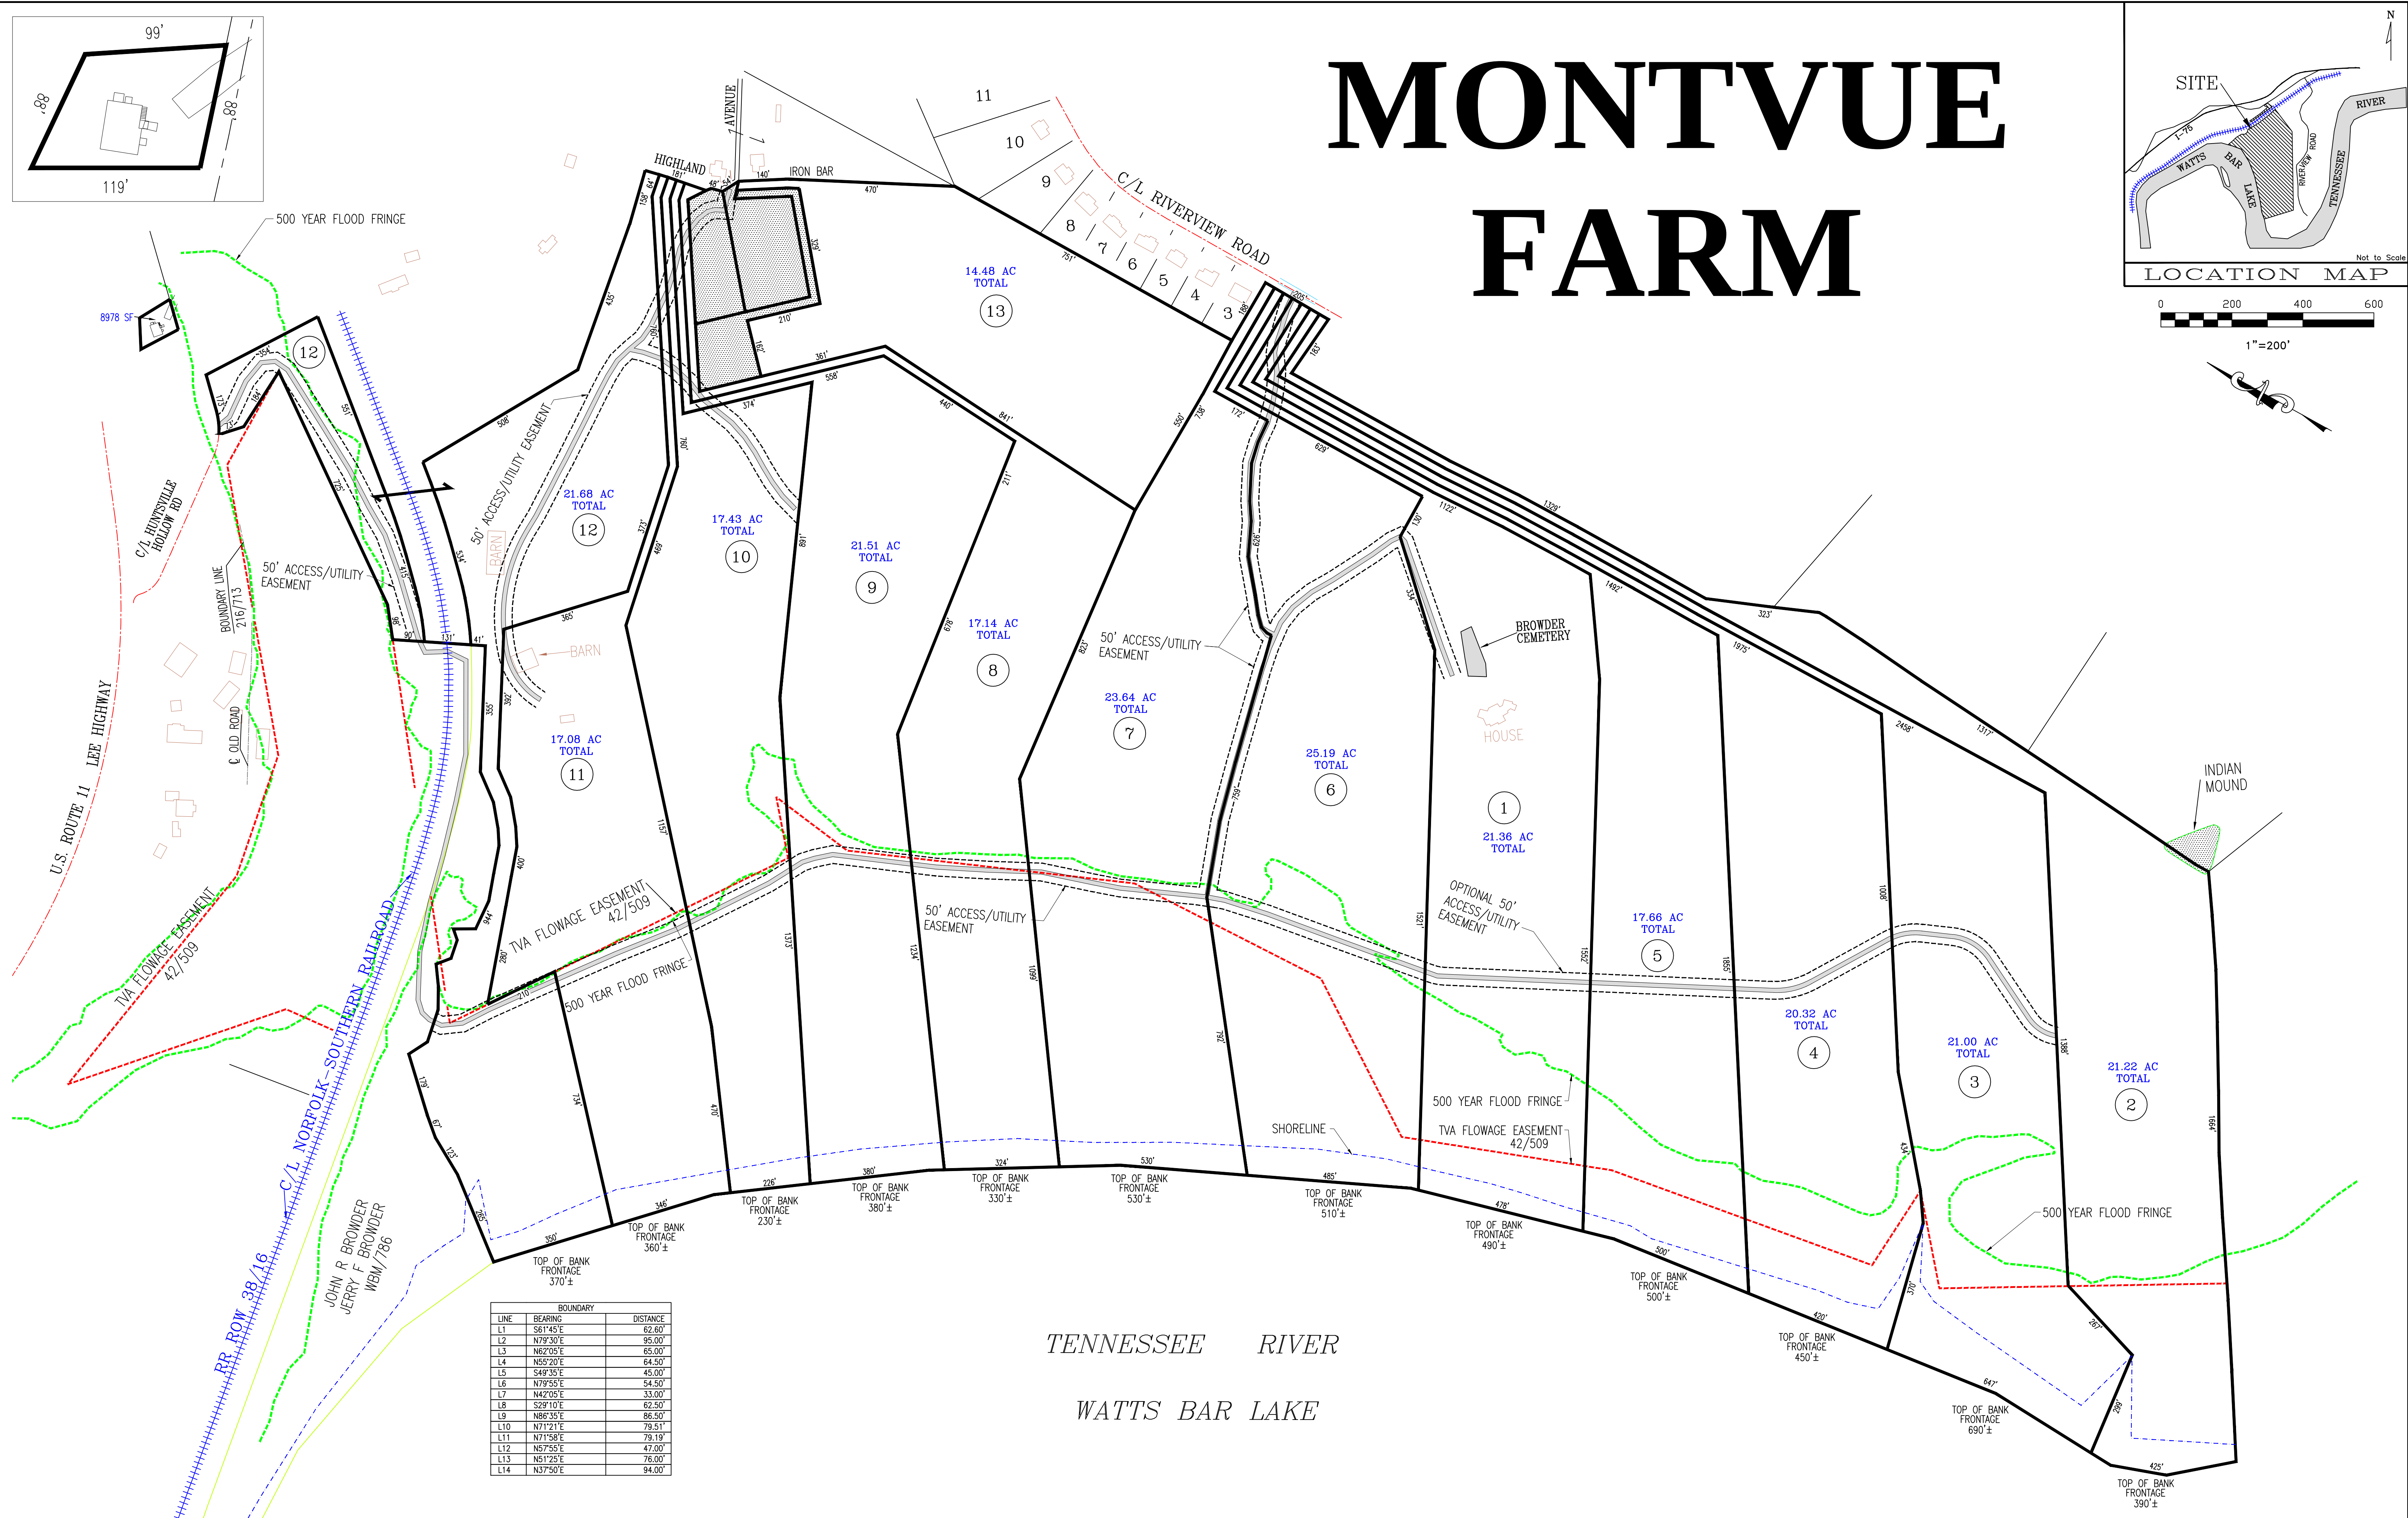


MONTVUE FARM

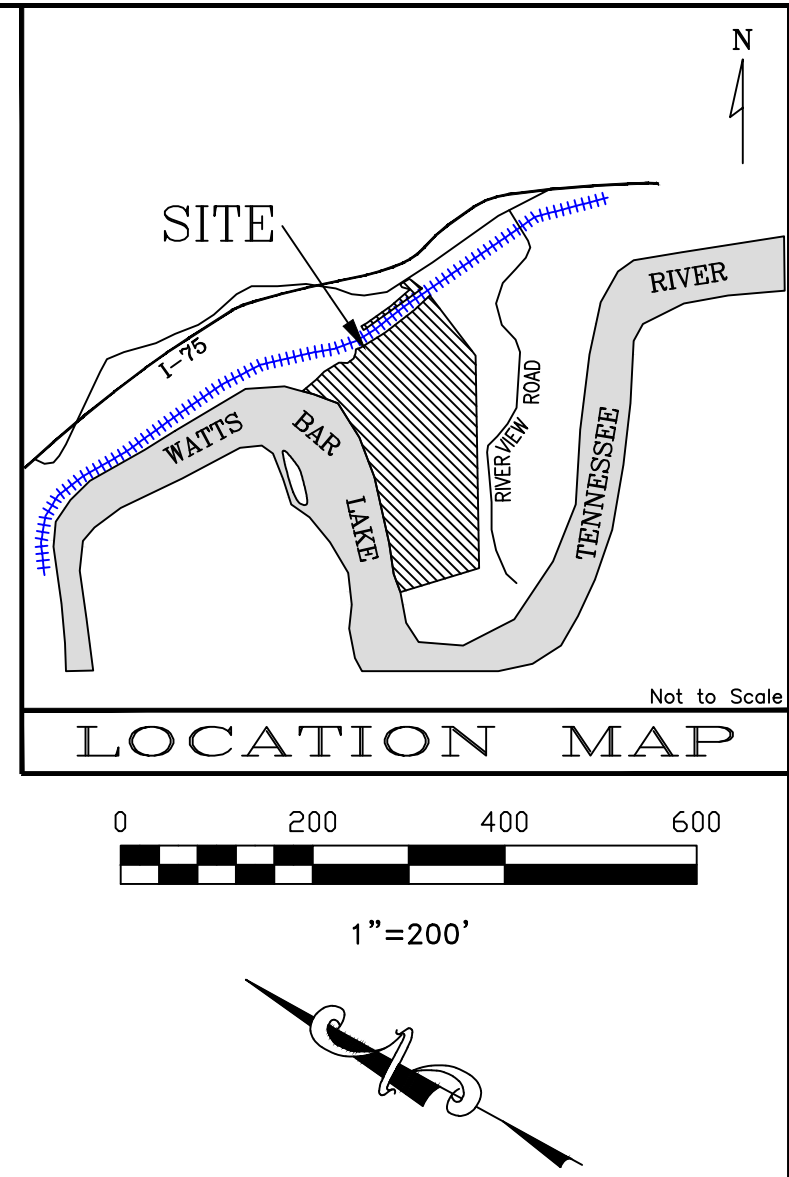

BOUNDARY		
LINE	BEARING	DISTANCE
L1	S61°45'E	62.60'
L2	N79°30'E	95.00'
L3	N62°05'E	65.00'
L4	N55°20'E	64.50'
L5	S49°35'E	45.00'
L6	N79°55'E	54.50'
L7	N42°05'E	33.00'
L8	S28°10'E	62.50'
L9	N86°35'E	86.50'
L10	N71°21'E	79.51'
L11	N71°58'E	79.19'
L12	N57°55'E	47.00'
L13	N51°25'E	76.00'
L14	N37°50'E	94.00'

BATSON, HIMES, NORVELL & POE
REGISTERED ENGINEERS & LAND SURVEYORS
4334 PAPERMILL DRIVE
KNOXVILLE, TENNESSEE 37909
PHONE: (865) 588-6472
FAX: (865) 588-6473
email@bhn-p.com

OWNER
JOHN L. MONTGOMERY, JR
1423 HARVEY ROAD
KNOXVILLE, TENNESSEE 37922
(865) 675-4196

SALES MAP FOR
MONTVUE FARM
CLT MAP 29, PROTION OF PARCEL 98
CLT MAP 29-L, PARCELS 1 & 2
LOUDON COUNTY, TENNESSEE